


Related work

Elevation is an expanded painting which will develop from the floor plan of a London gallery, in which I have seen an inherent logic as well as an interesting contour shape. The aim of the work is reuniting the work of the architect with the one of the artist within a site-specific assemblage.

Is — The Foundry Gallery

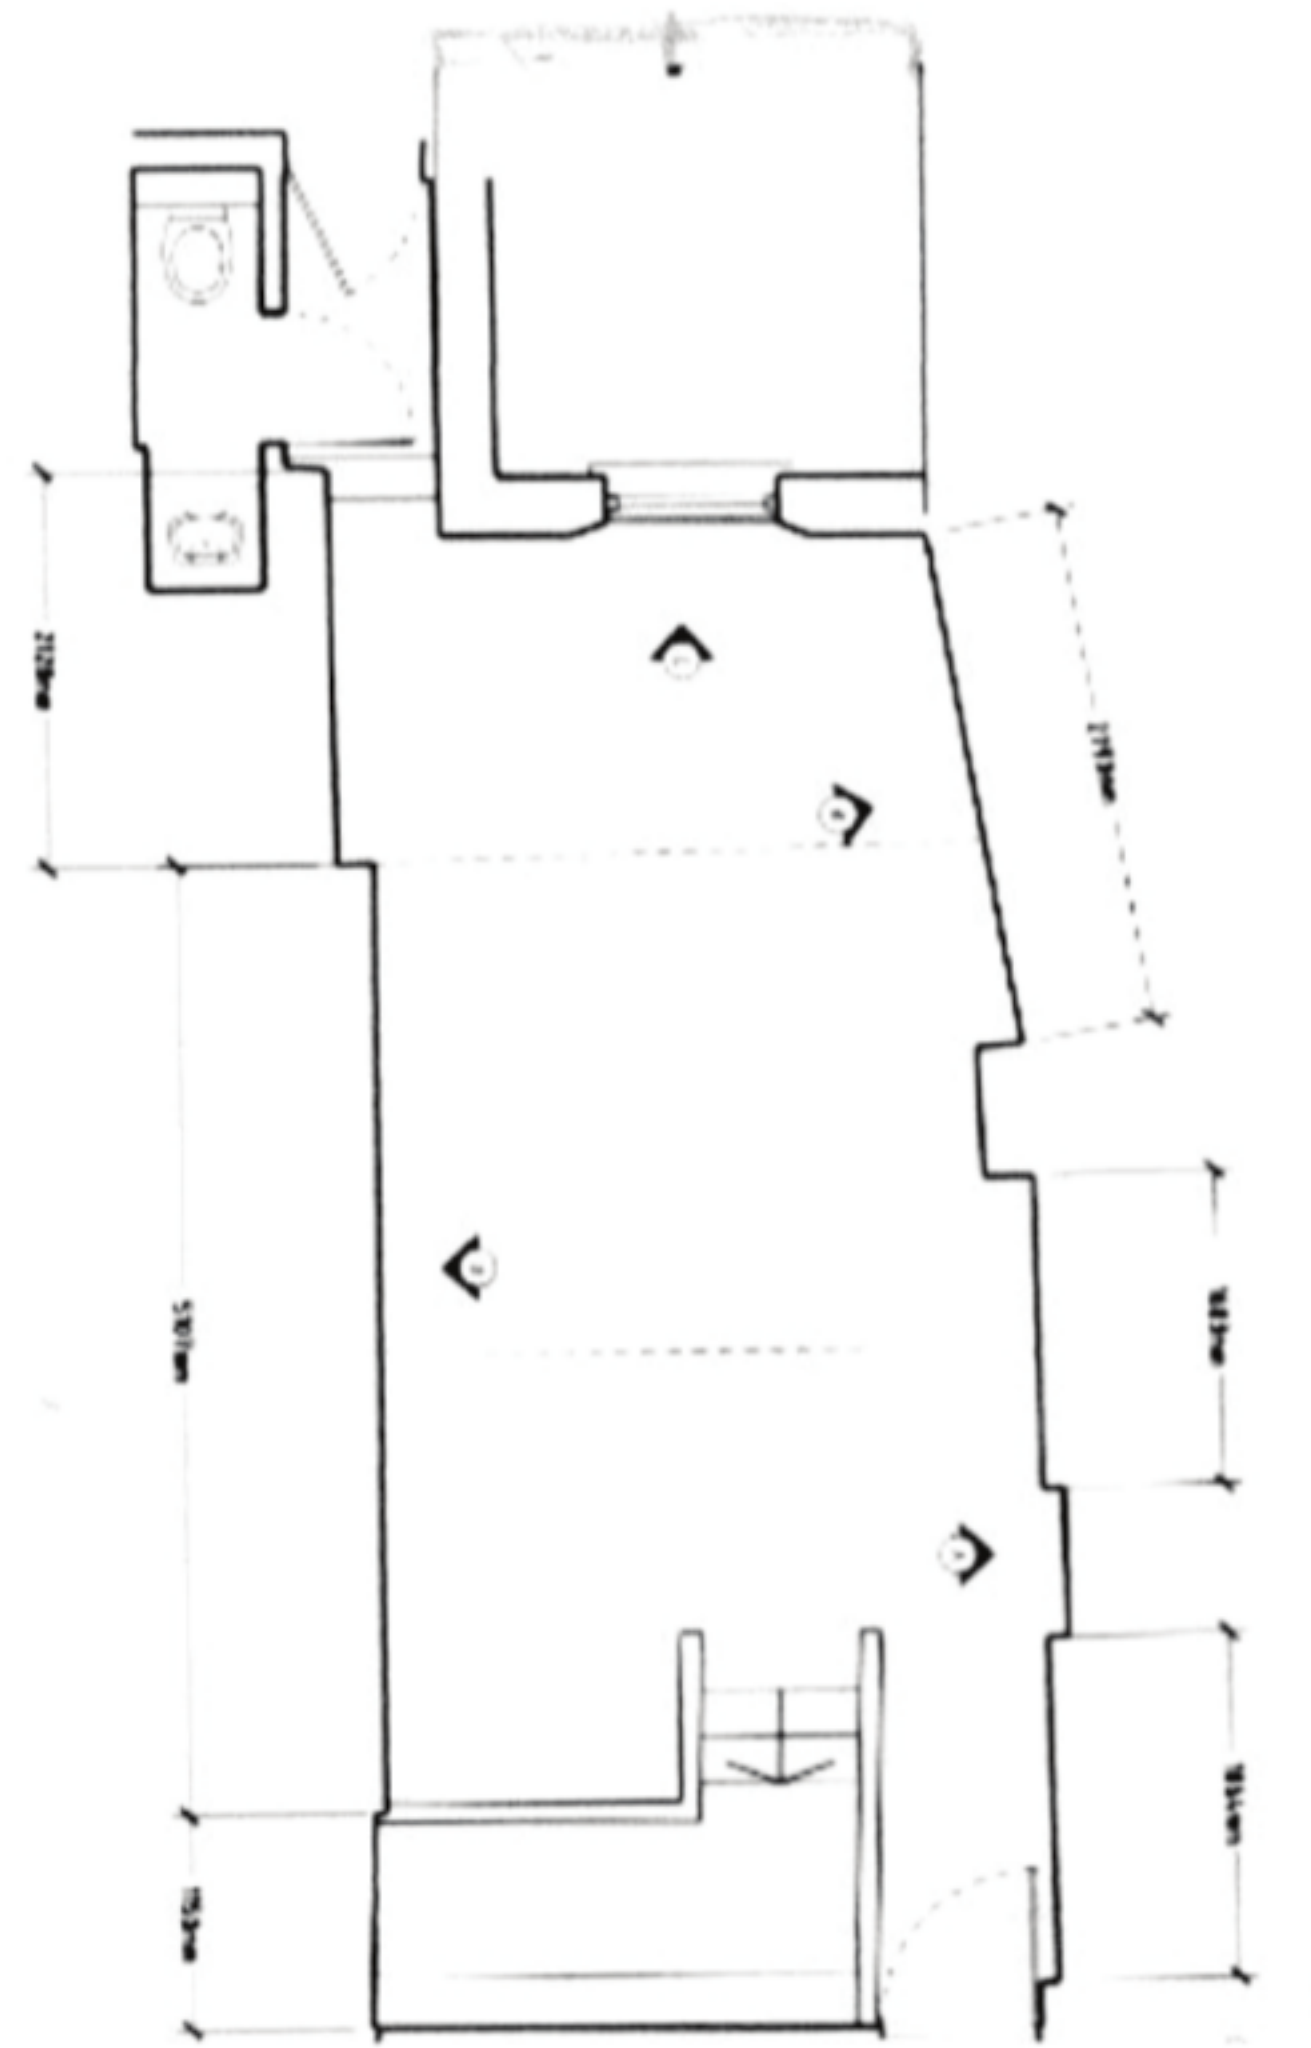

Floor Plan of the gallery



Sketch model for *Elevation* painting